

PROFIL PODŁUŻNY


Skala 1:1000

0+000 + 6+000


0 10 20 



0 10 20 

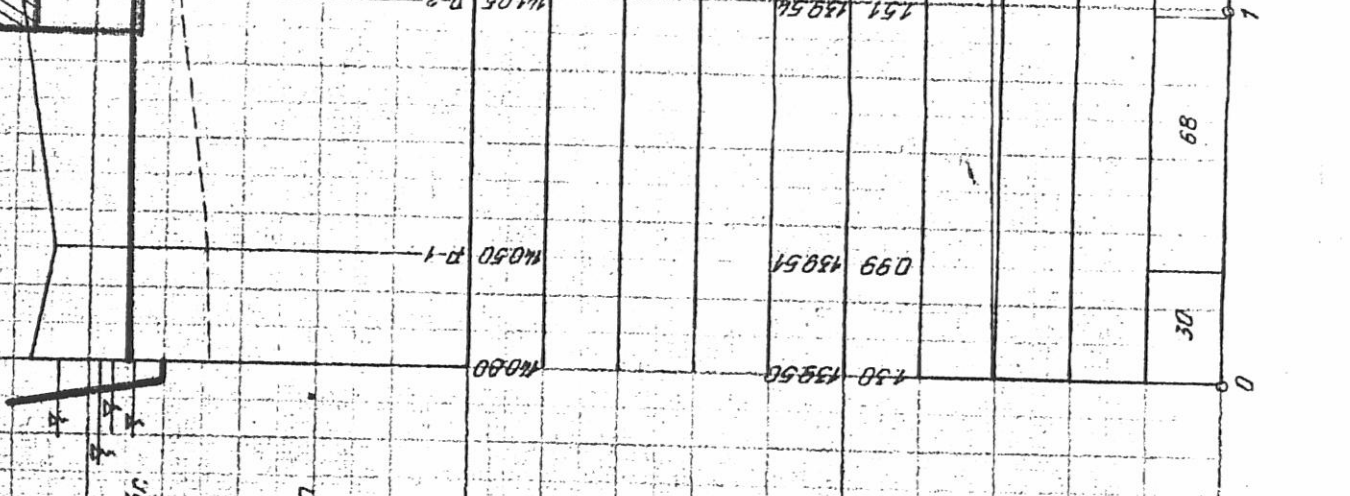


CIEK TARCIANY

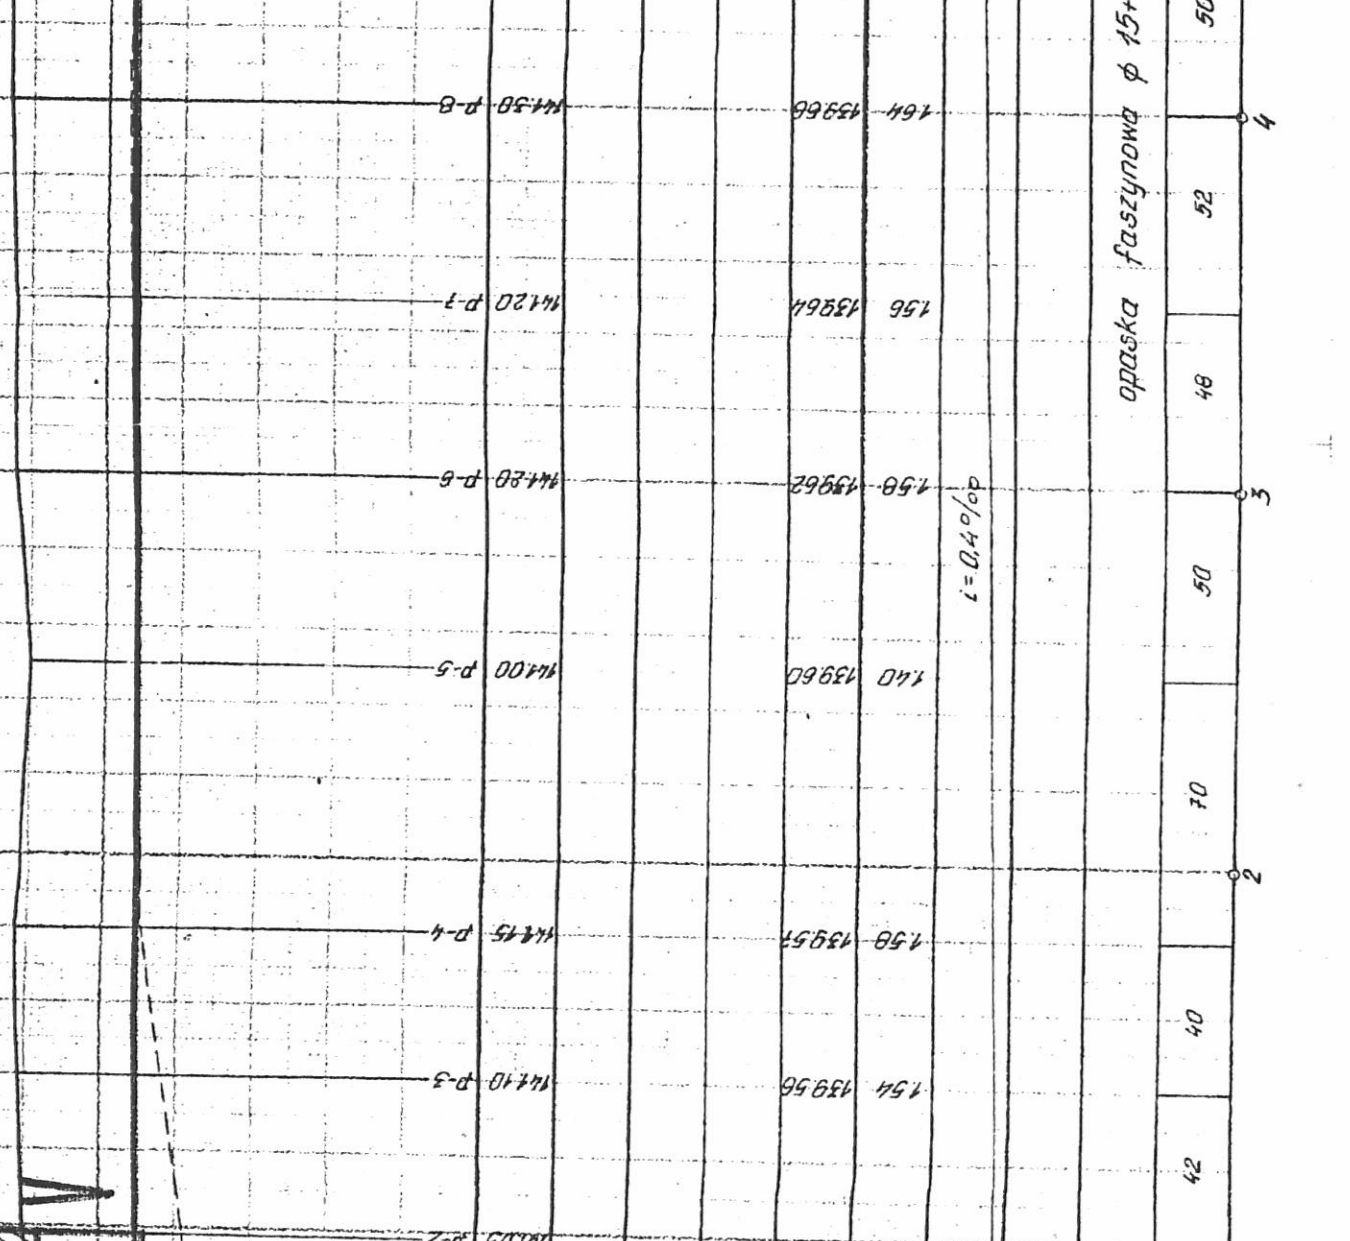


zaj. 5

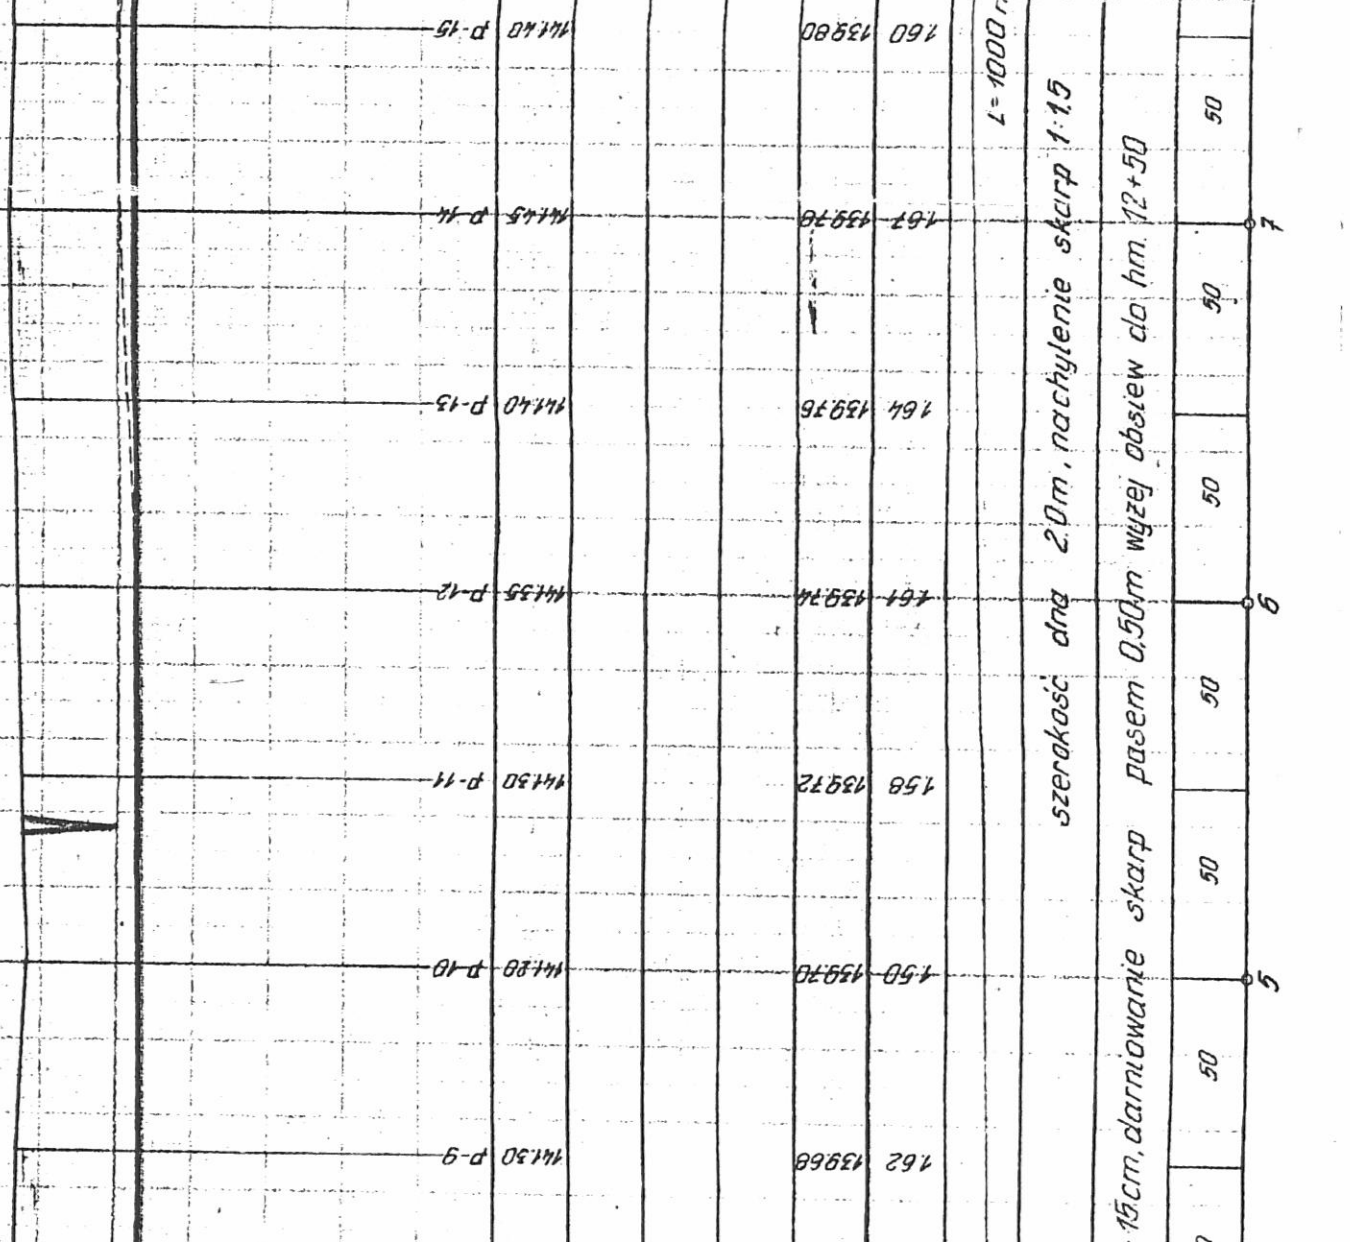


zaj. 6

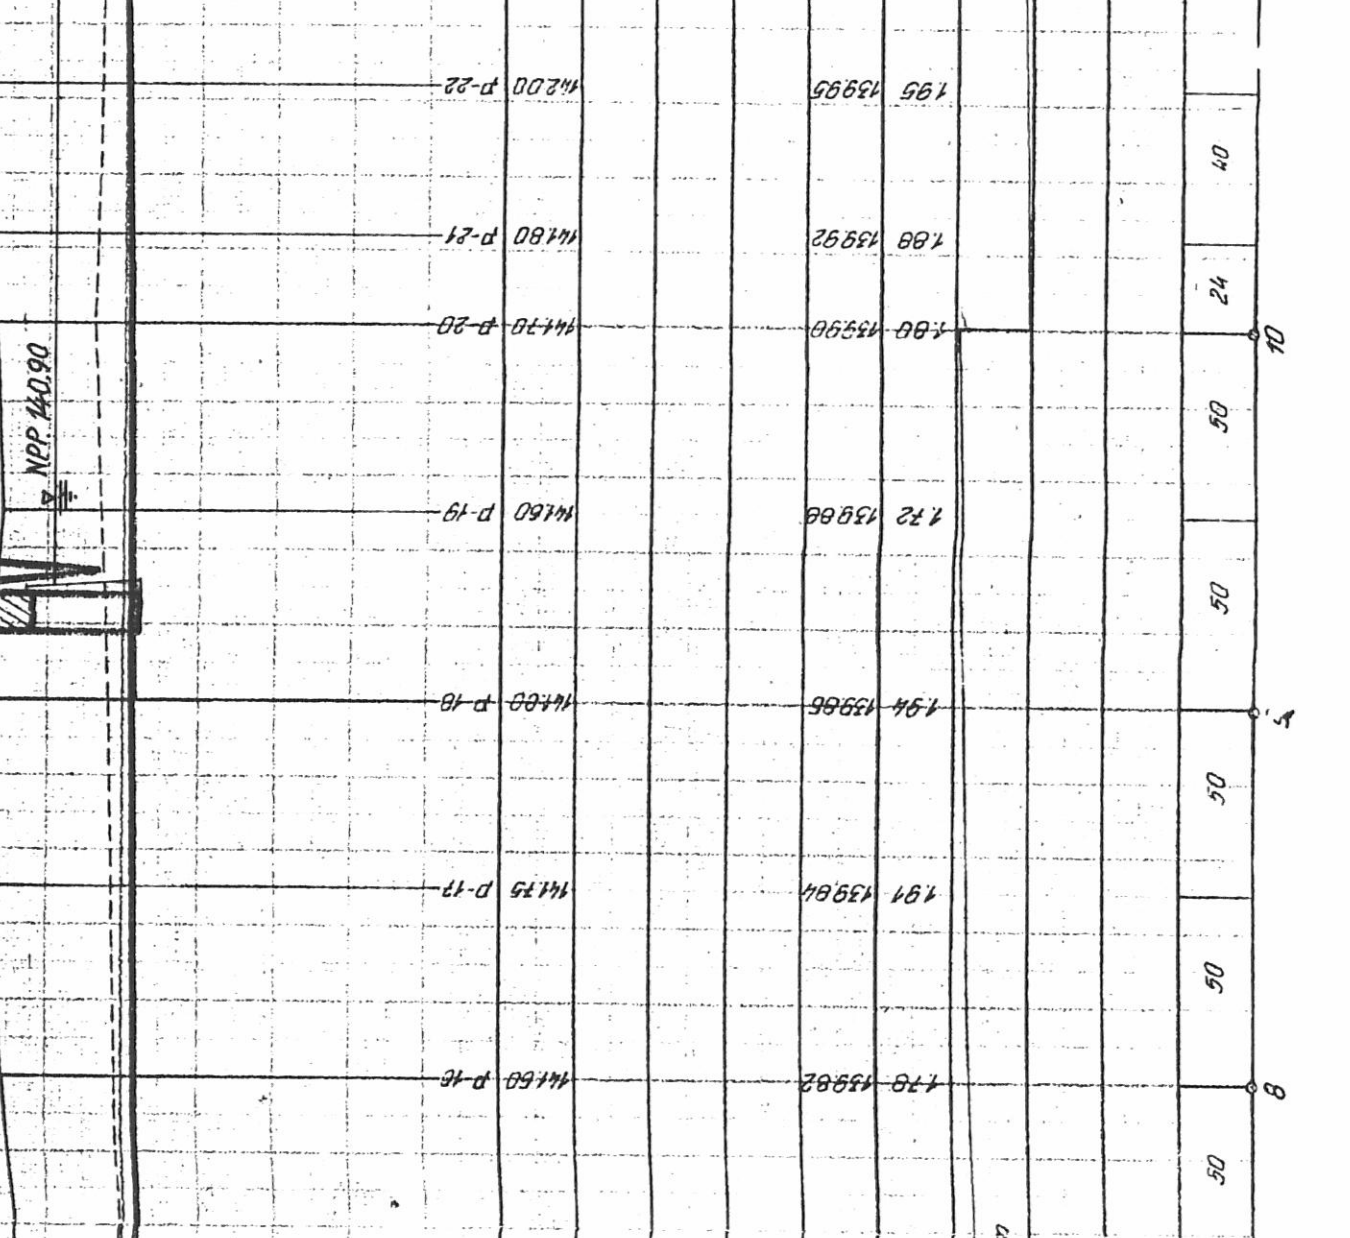


zaj. 7

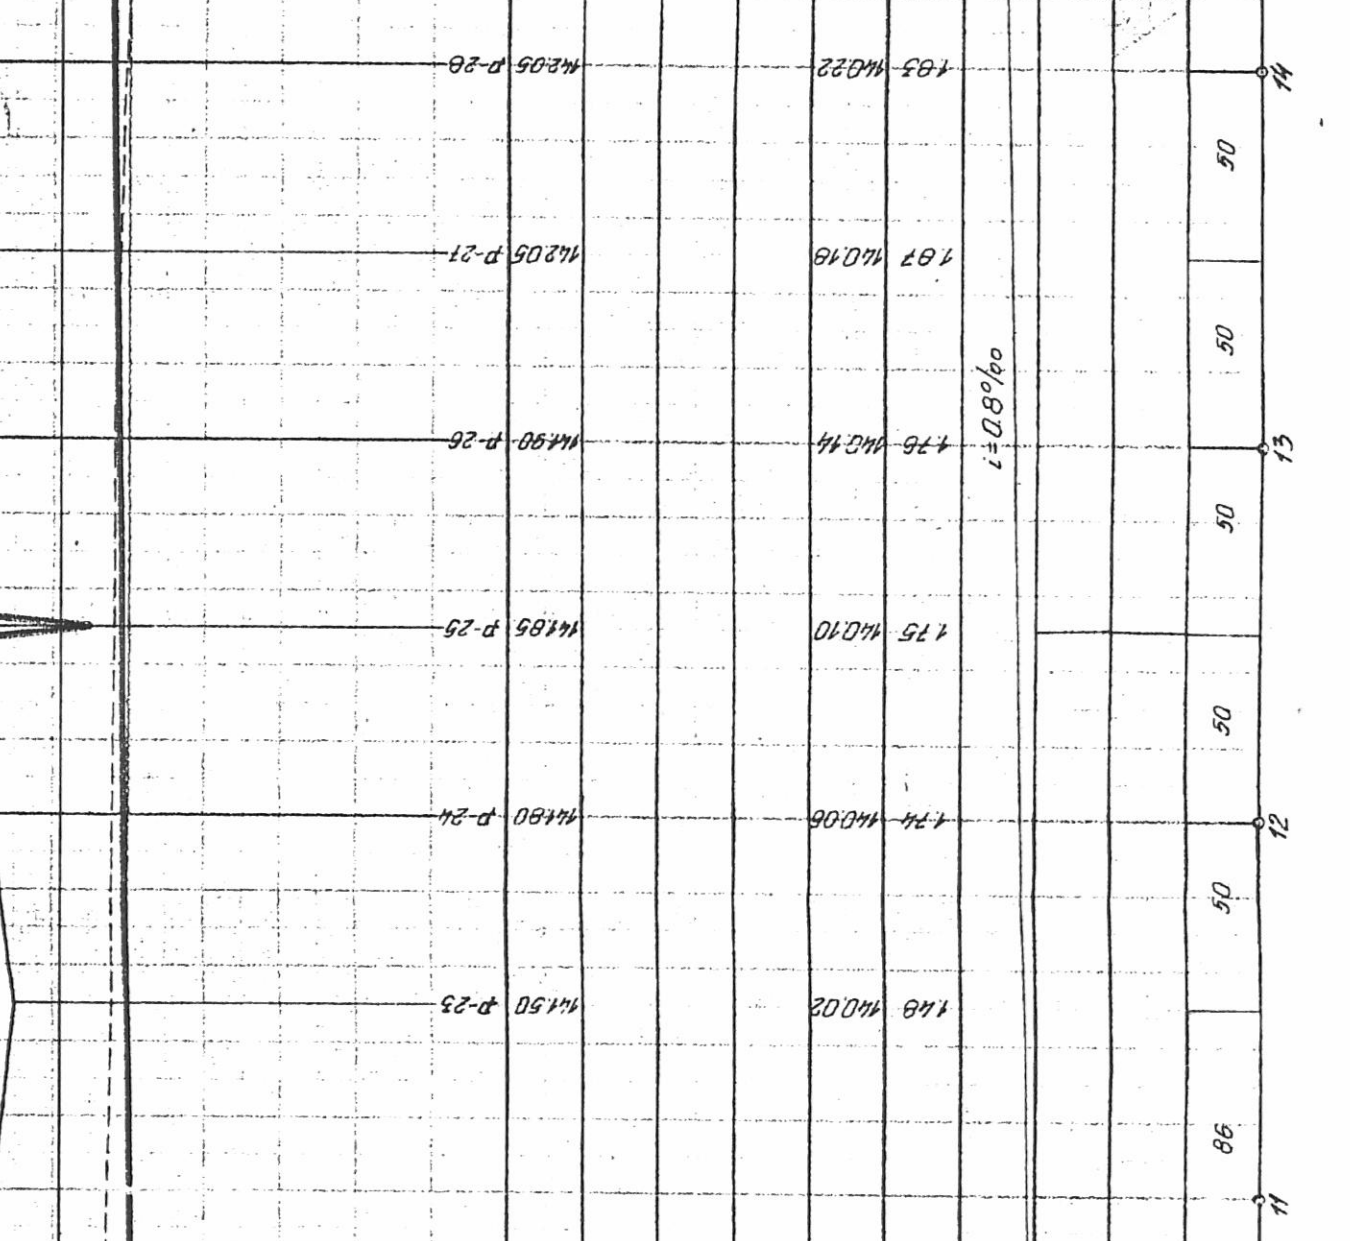


zaj. 8

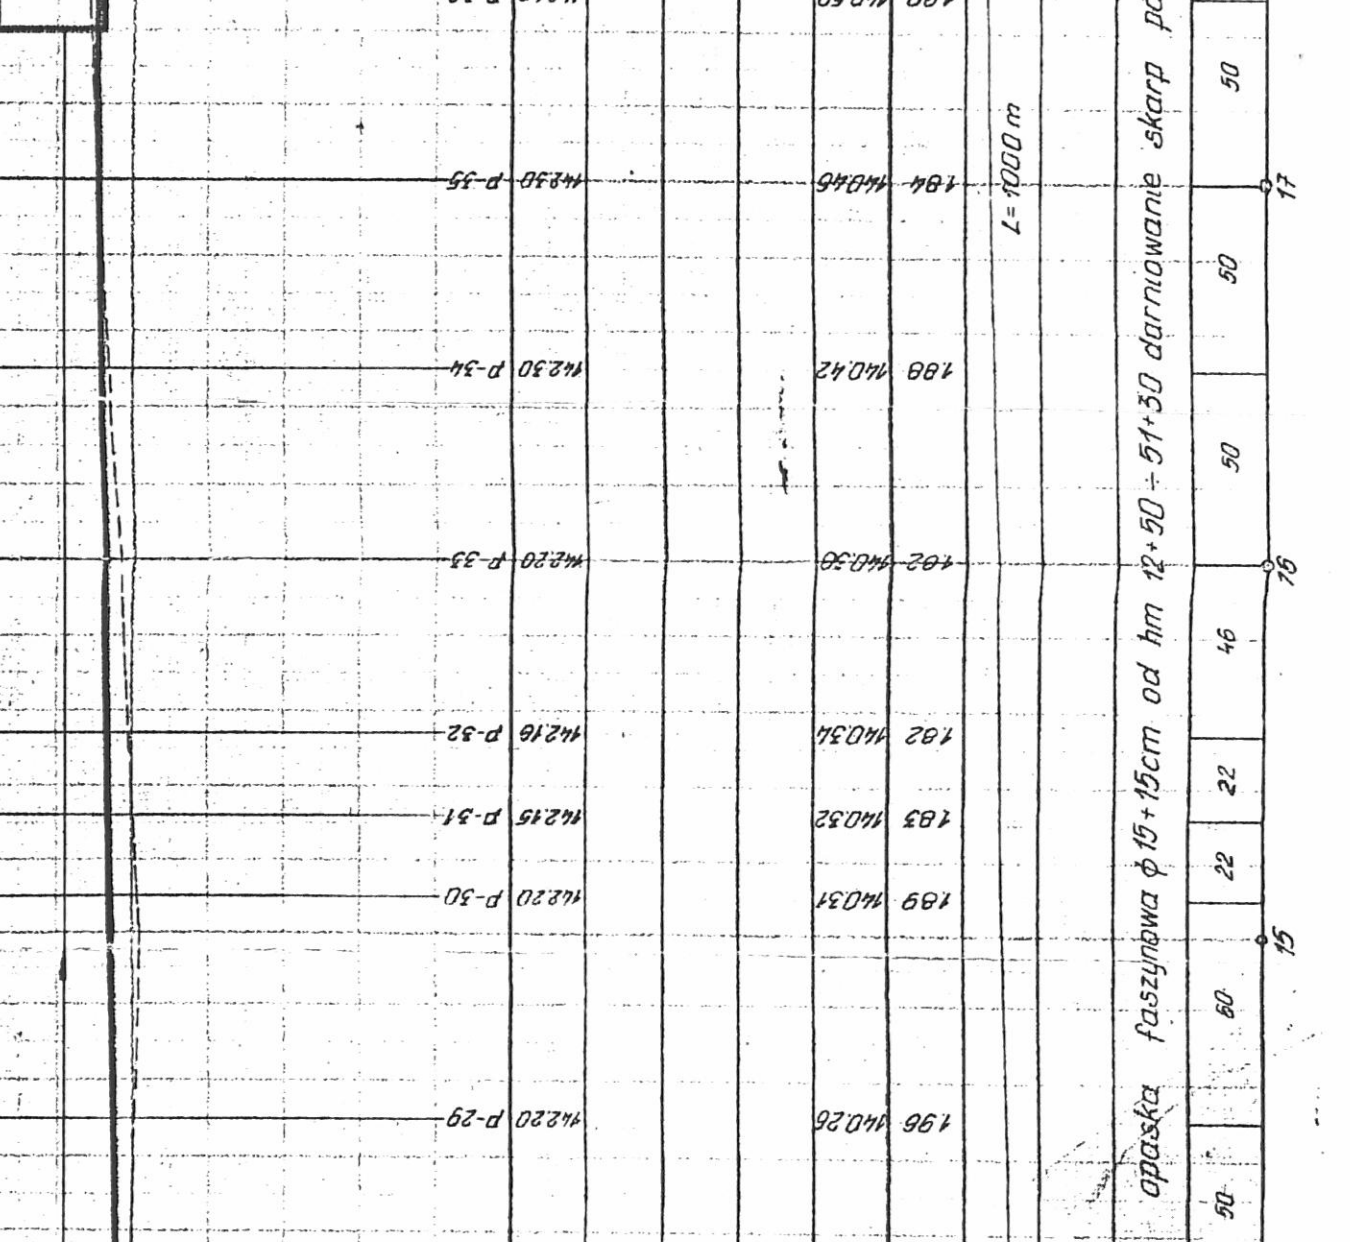


zaj. 9

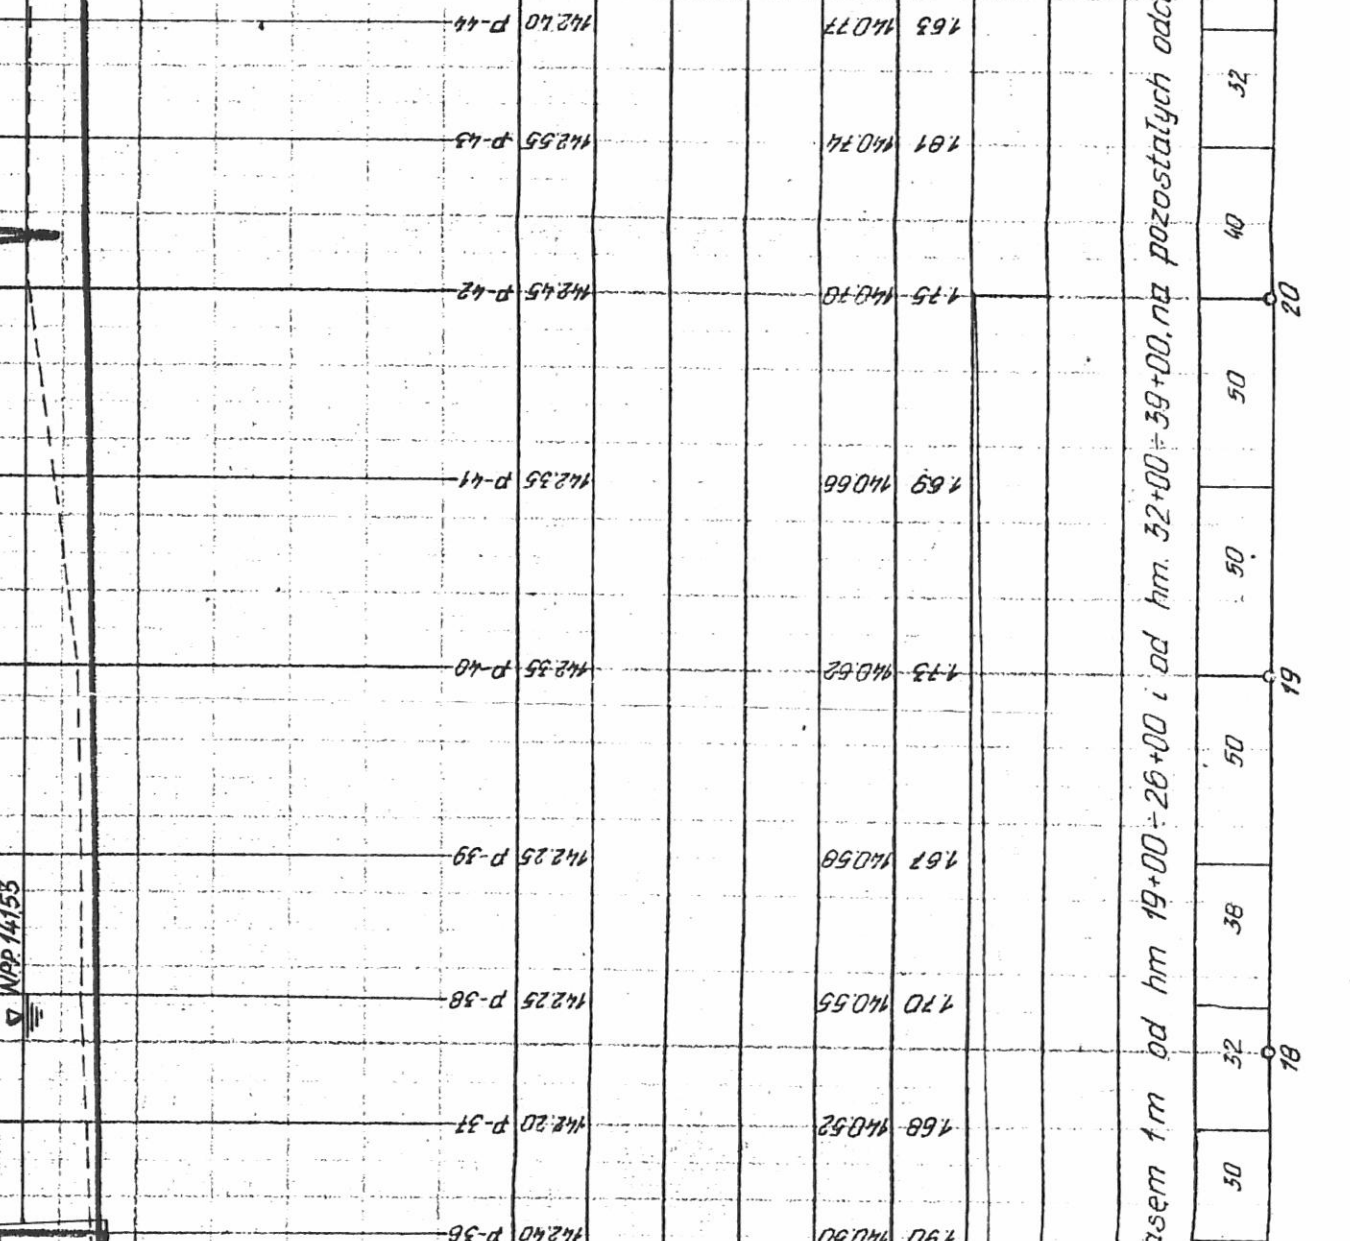


zaj. 10

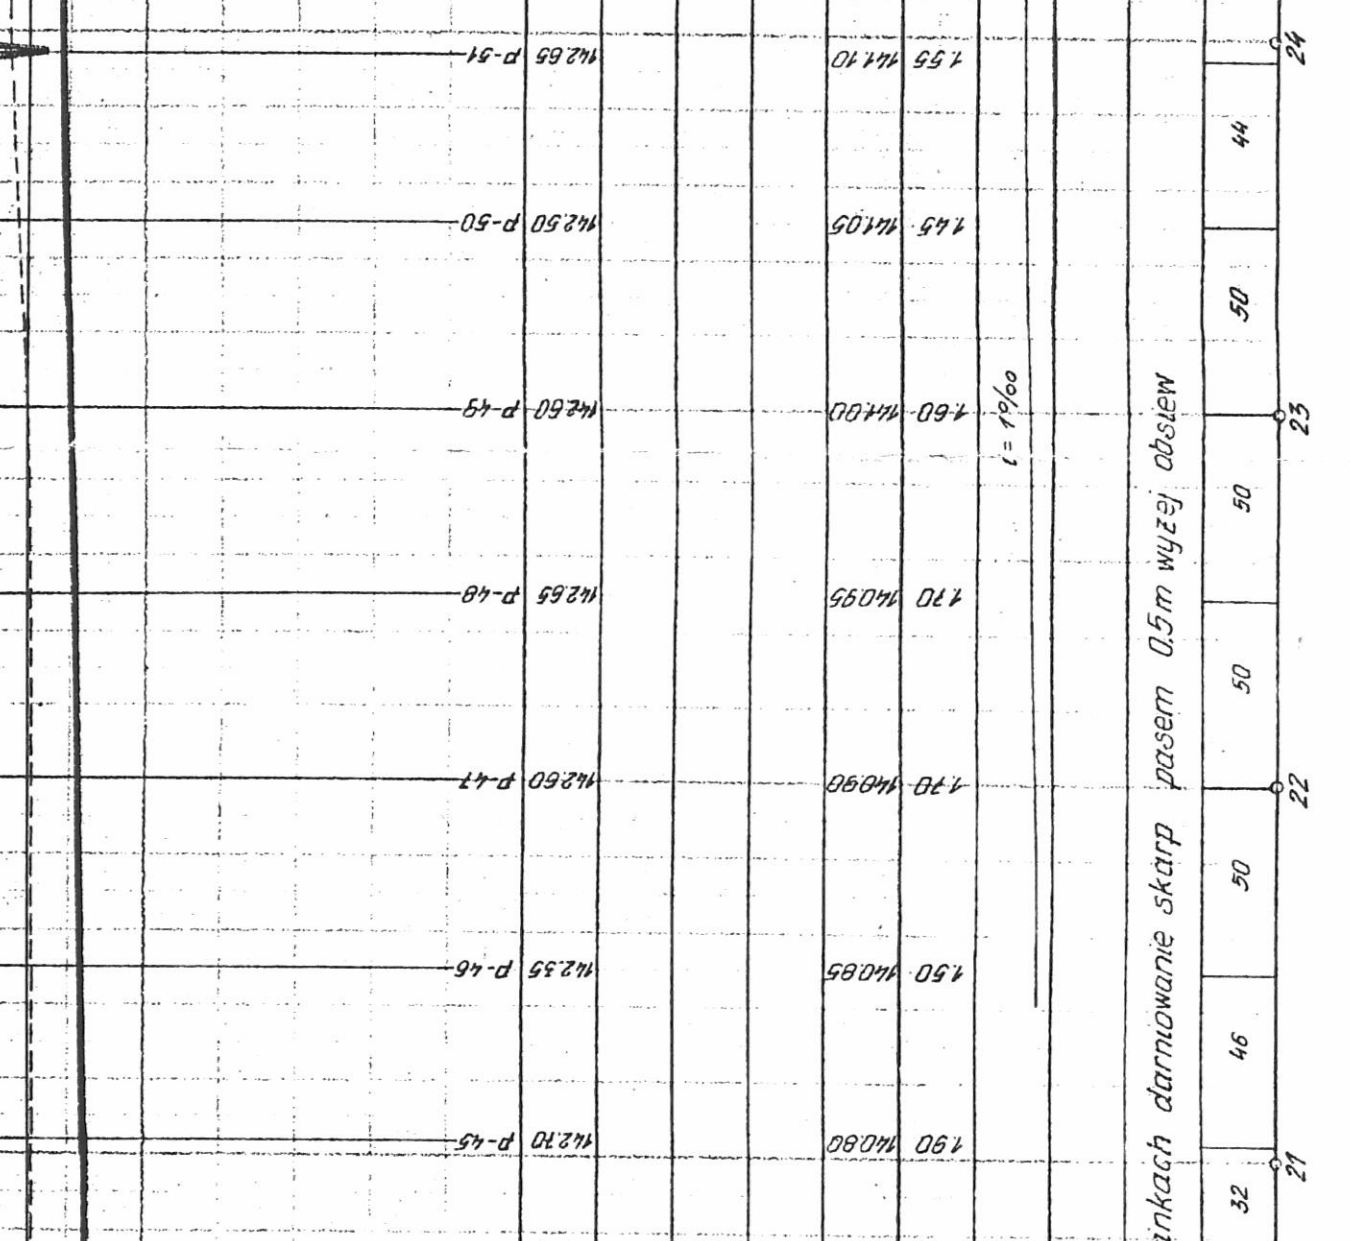


zaj. 11

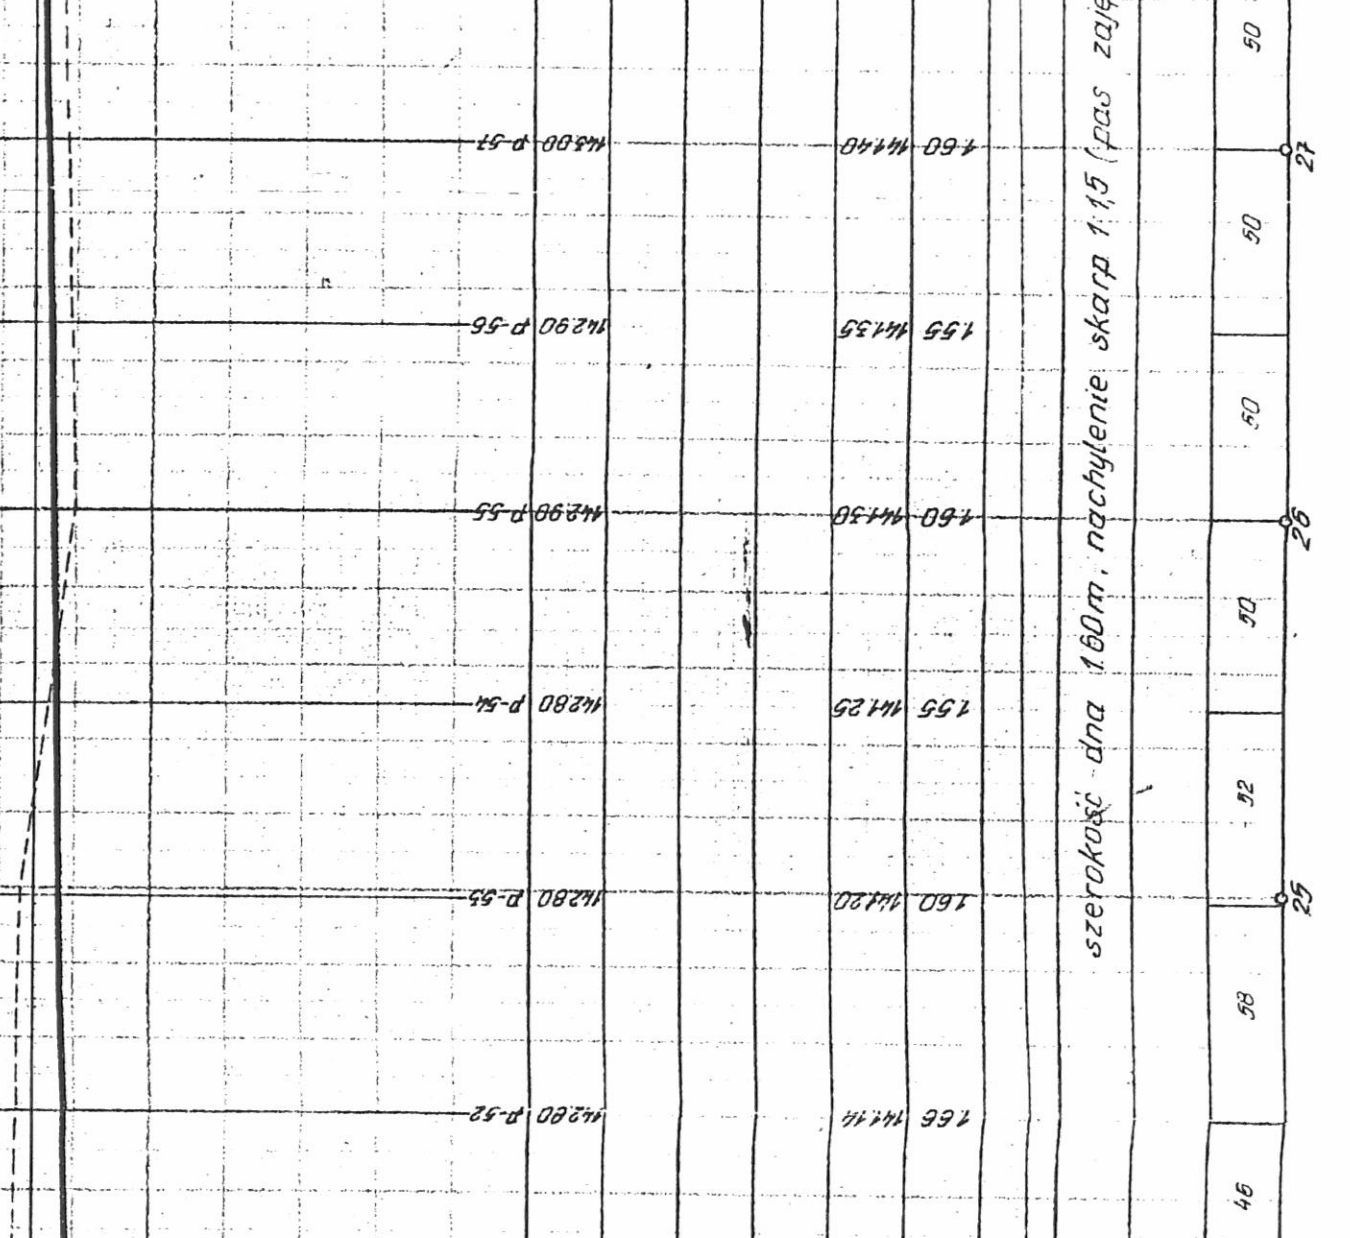


zaj. 12

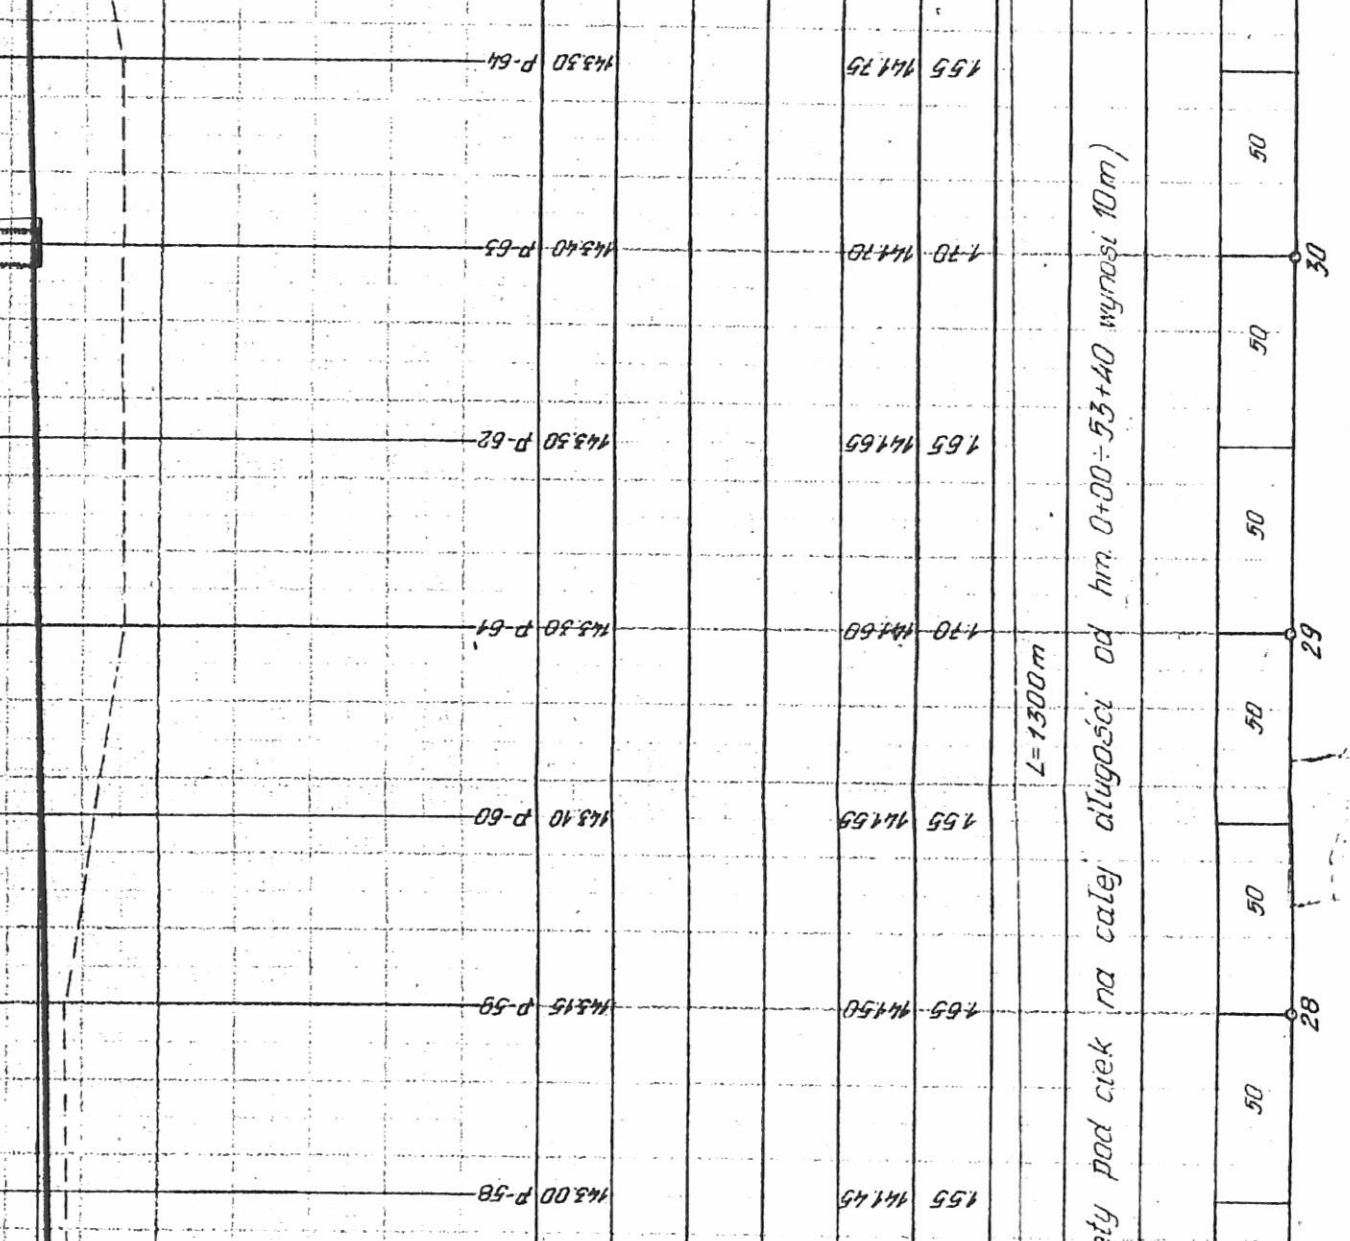


zaj. 13

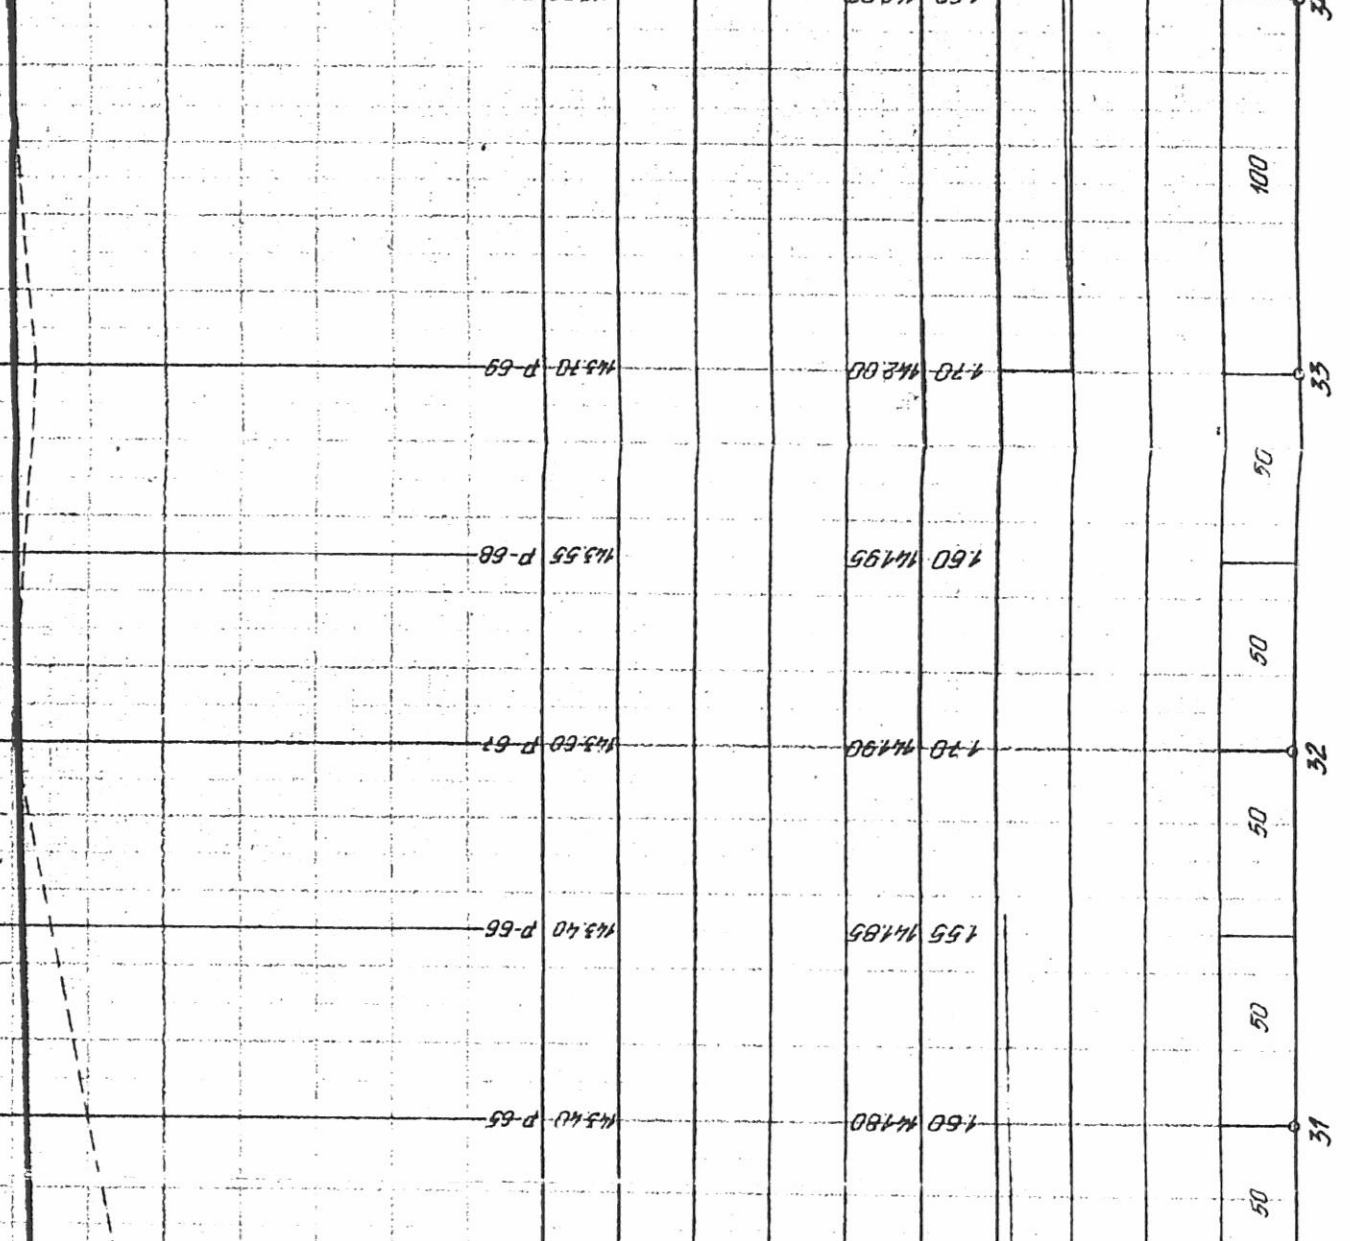


zaj. 14

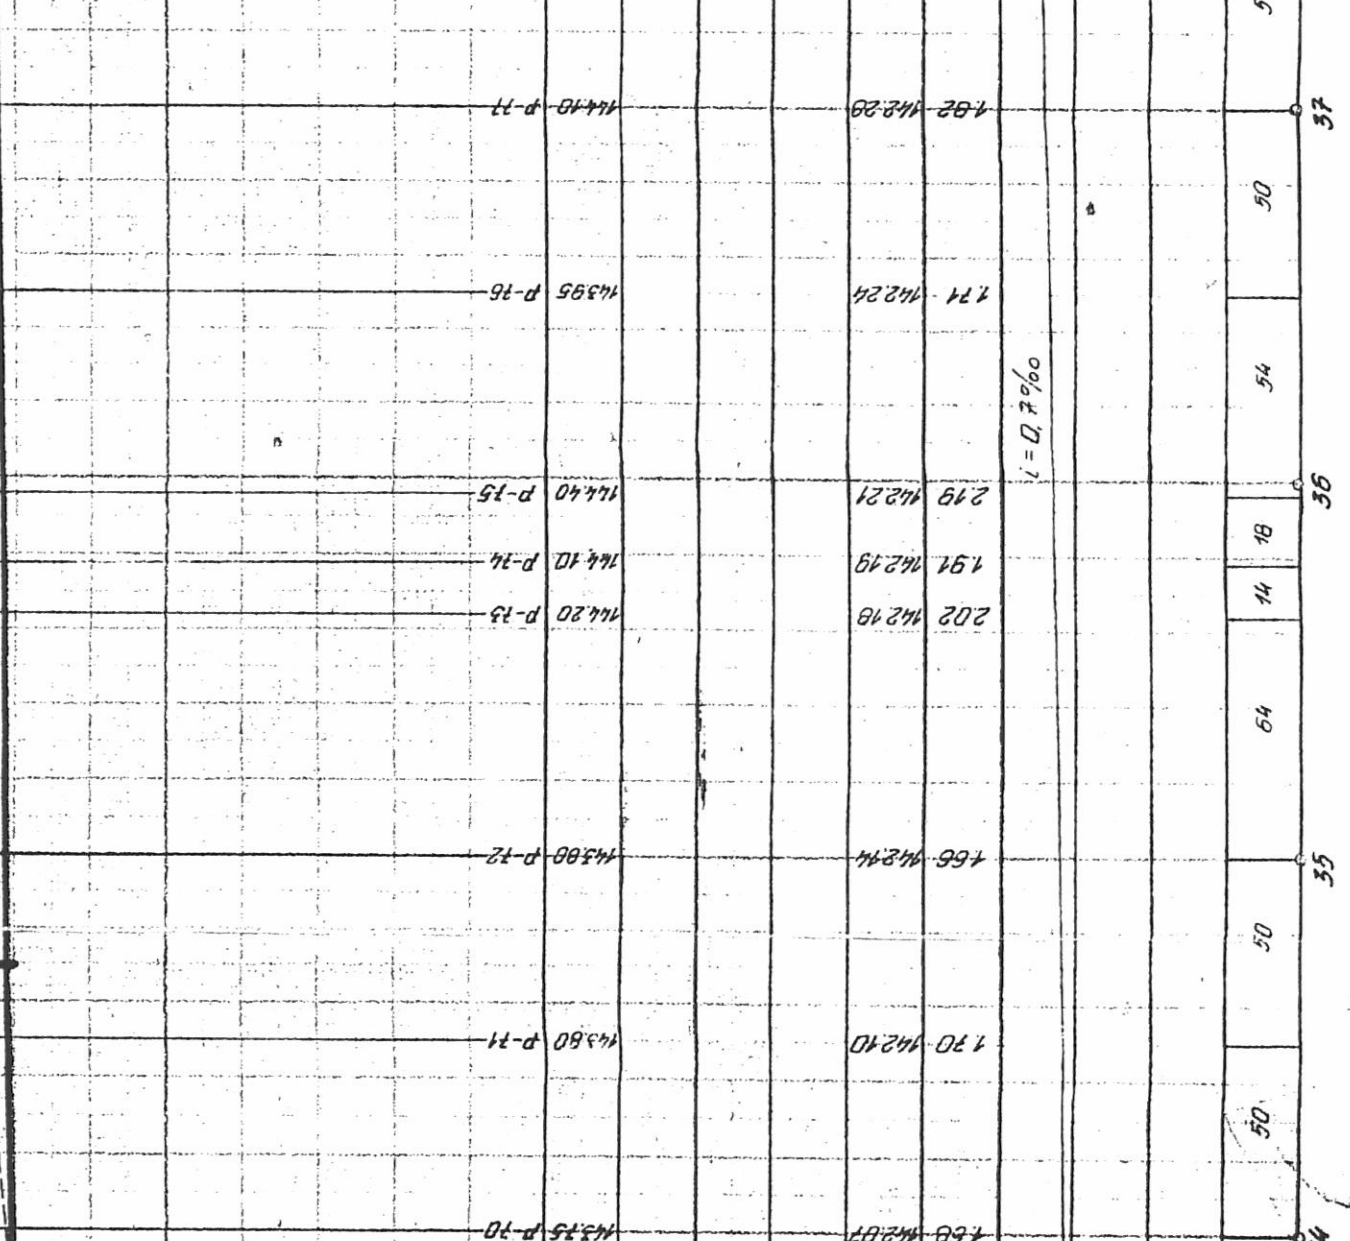


zaj. 15

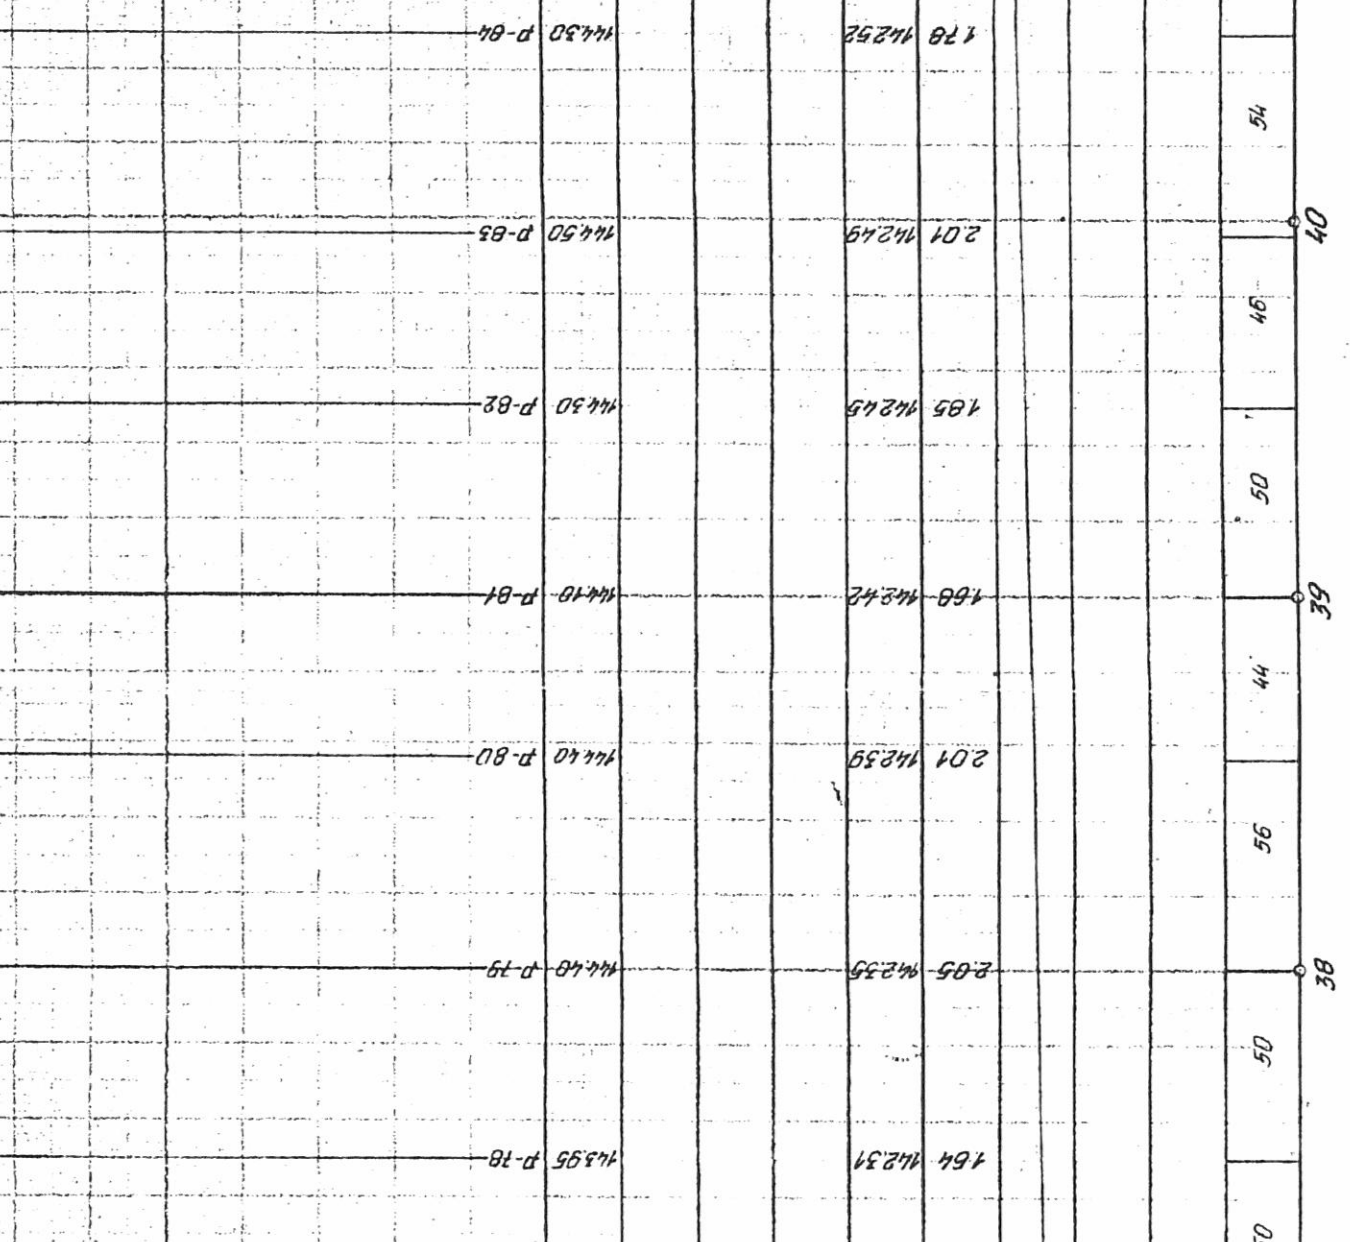


zaj. 16

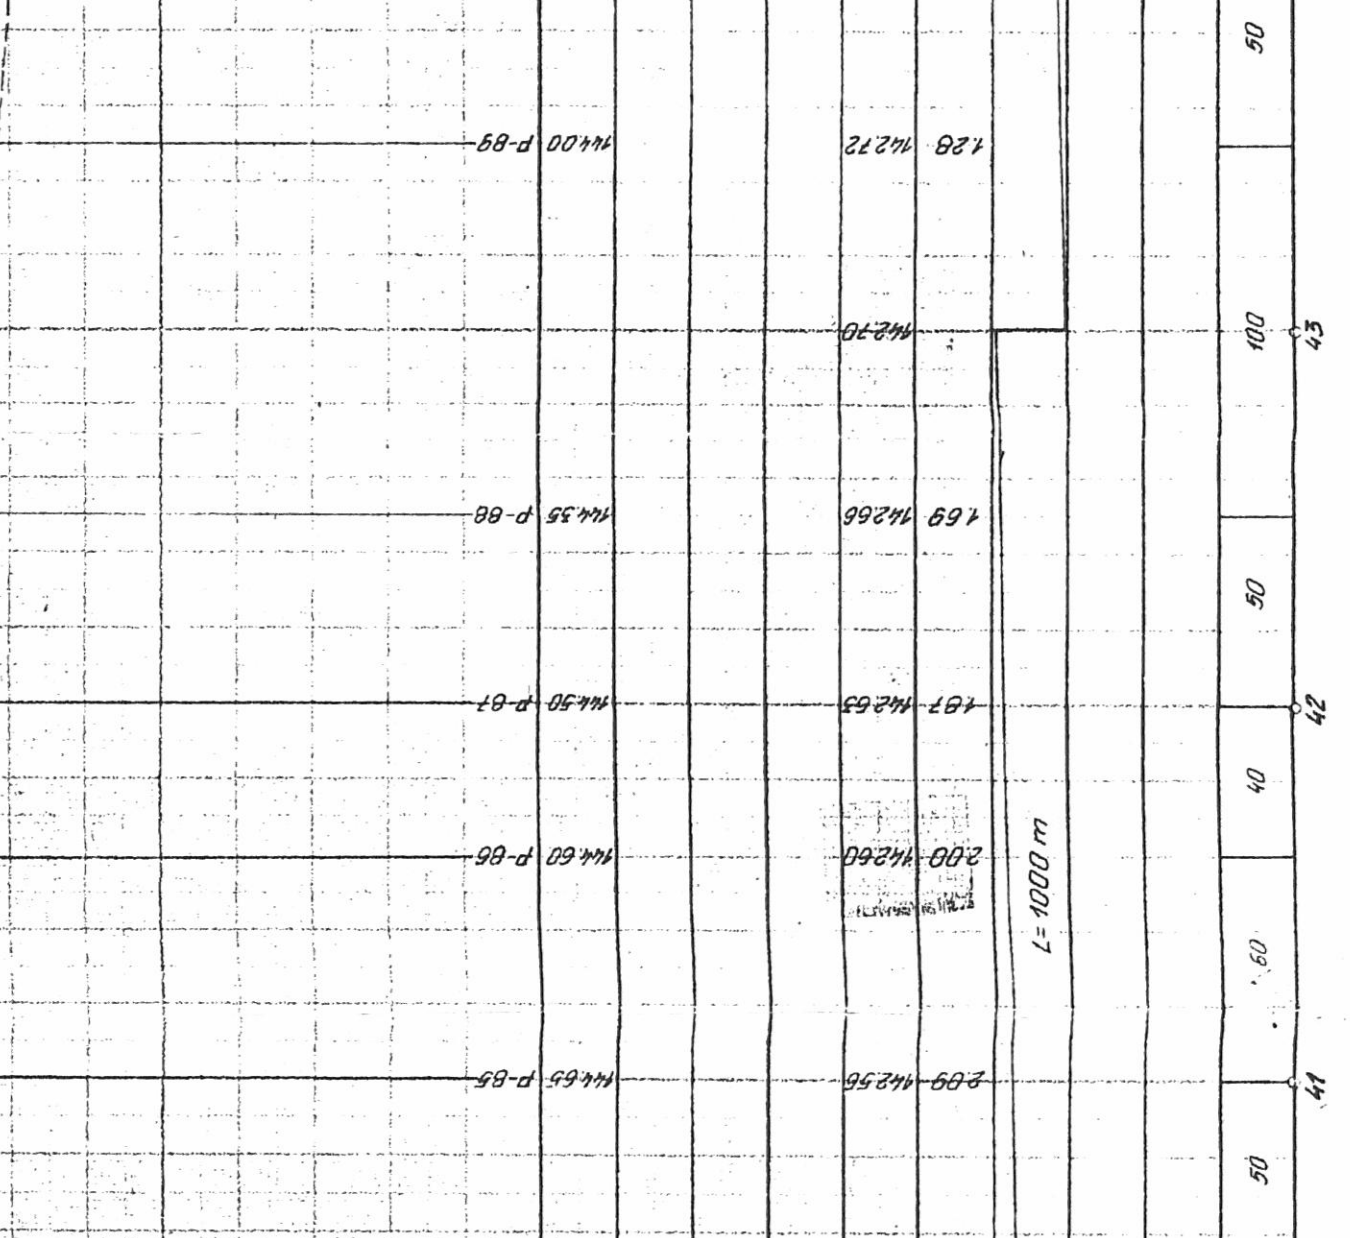


zaj. 17

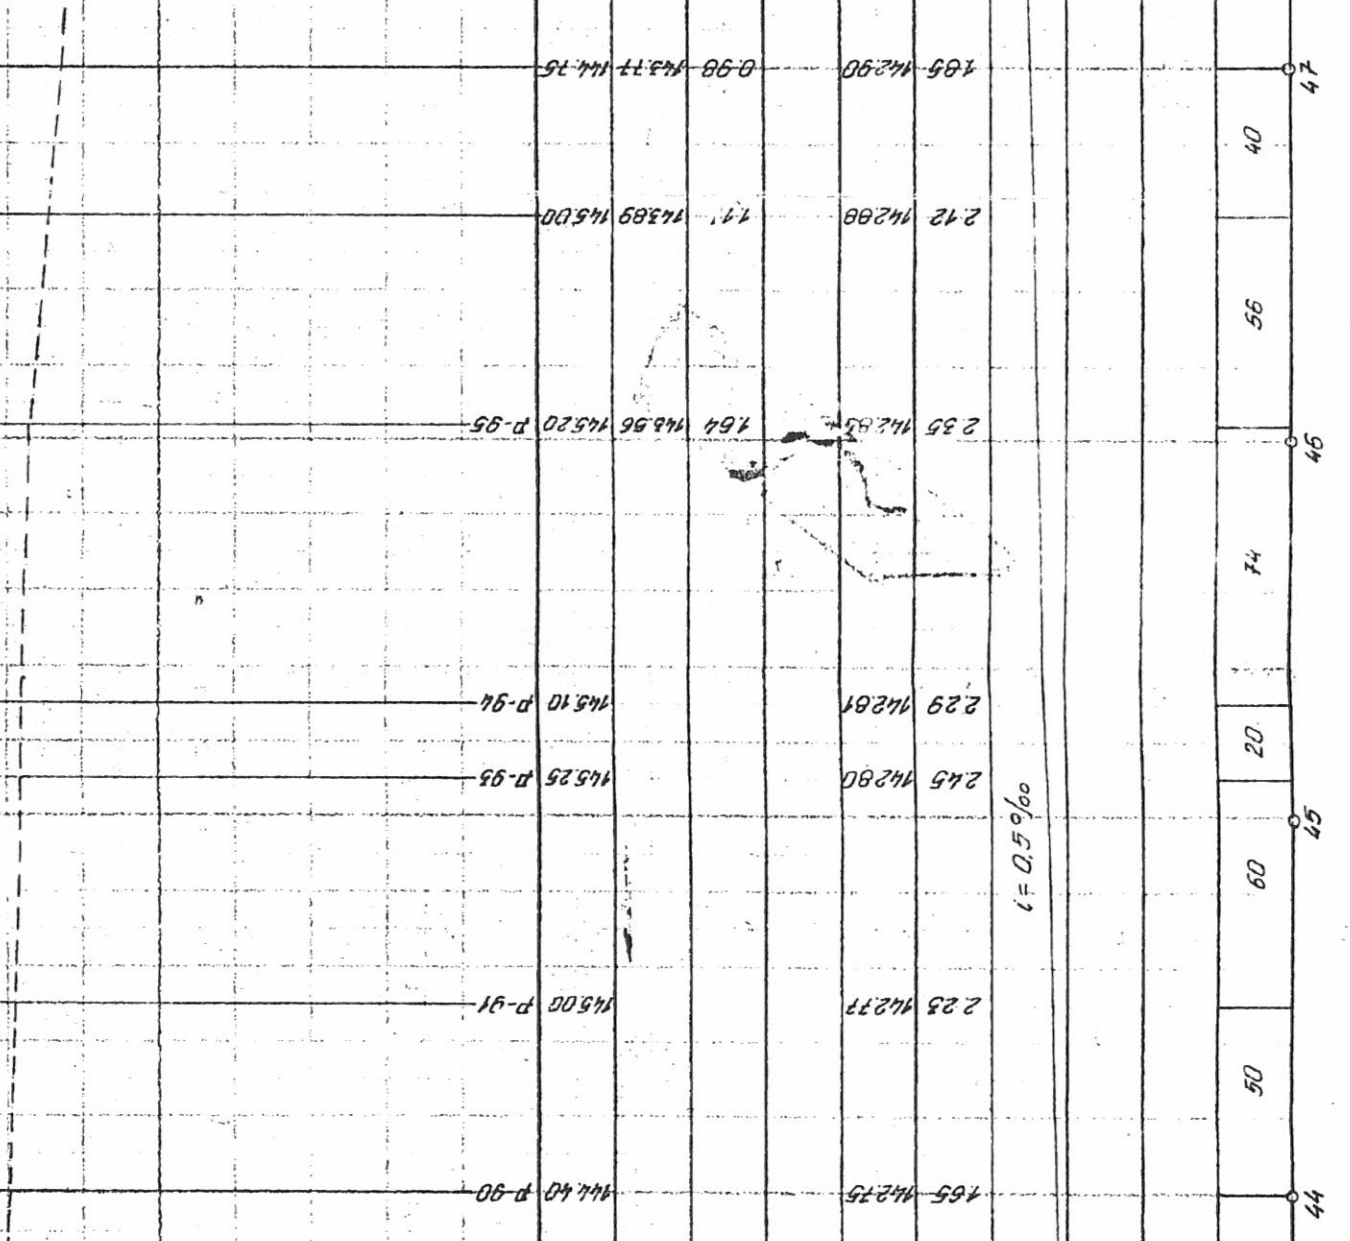


zaj. 18

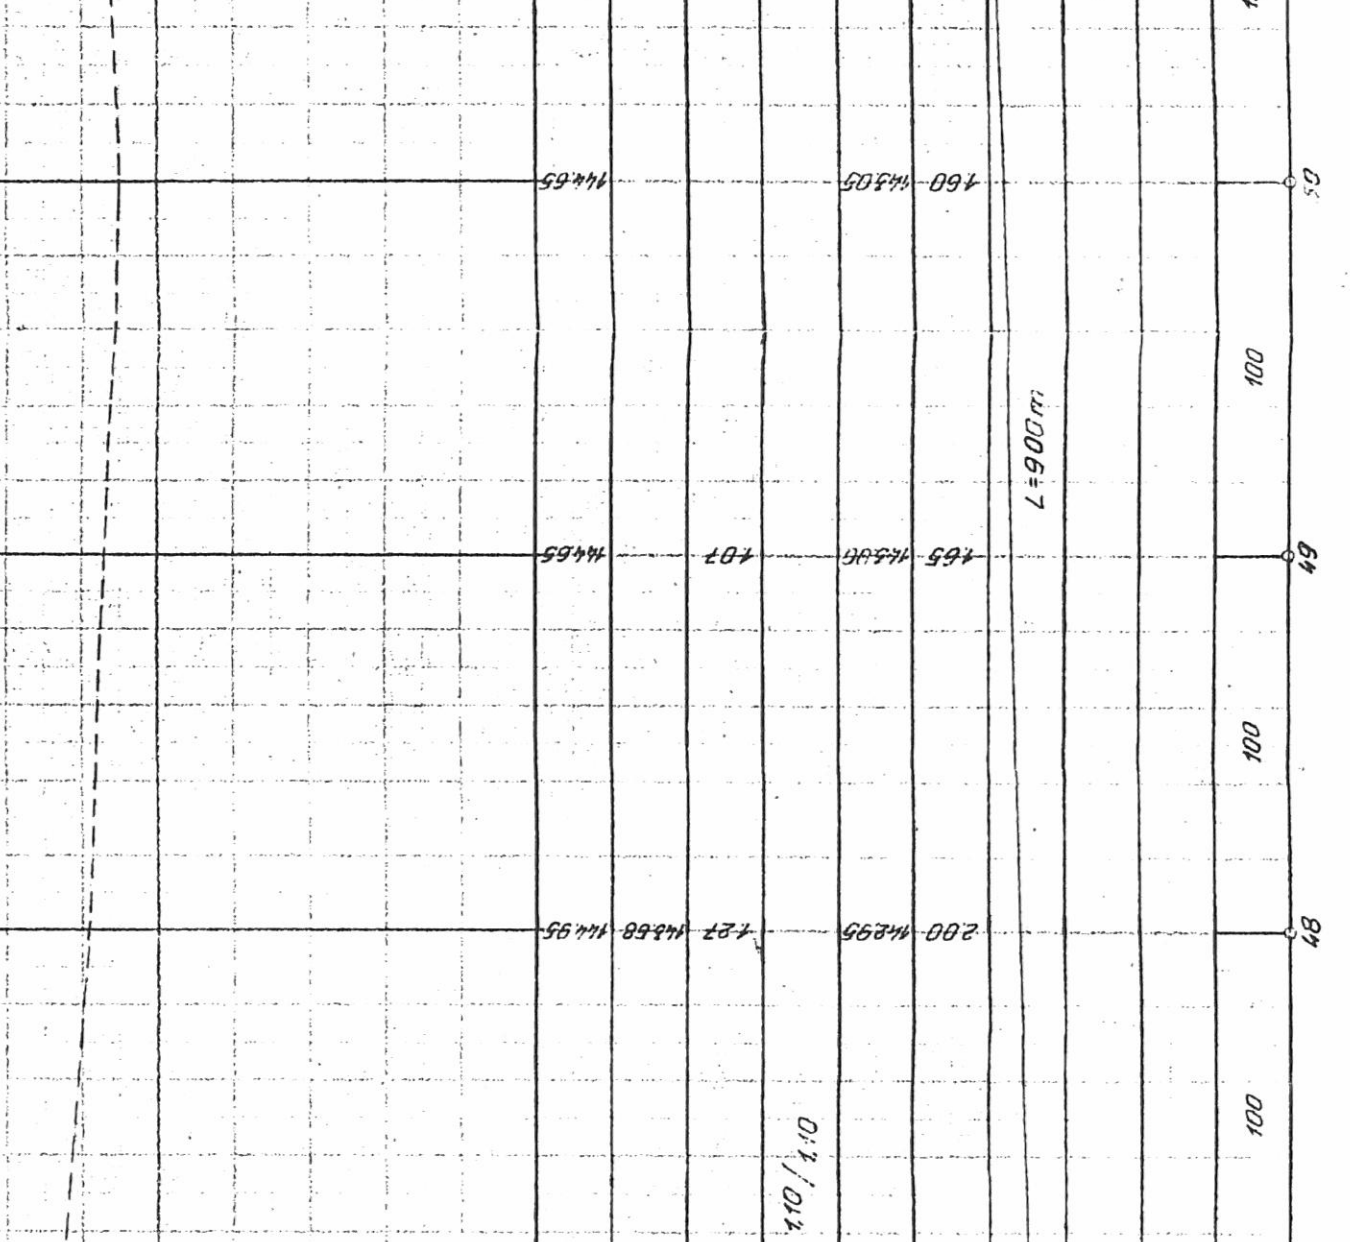


zaj. 19

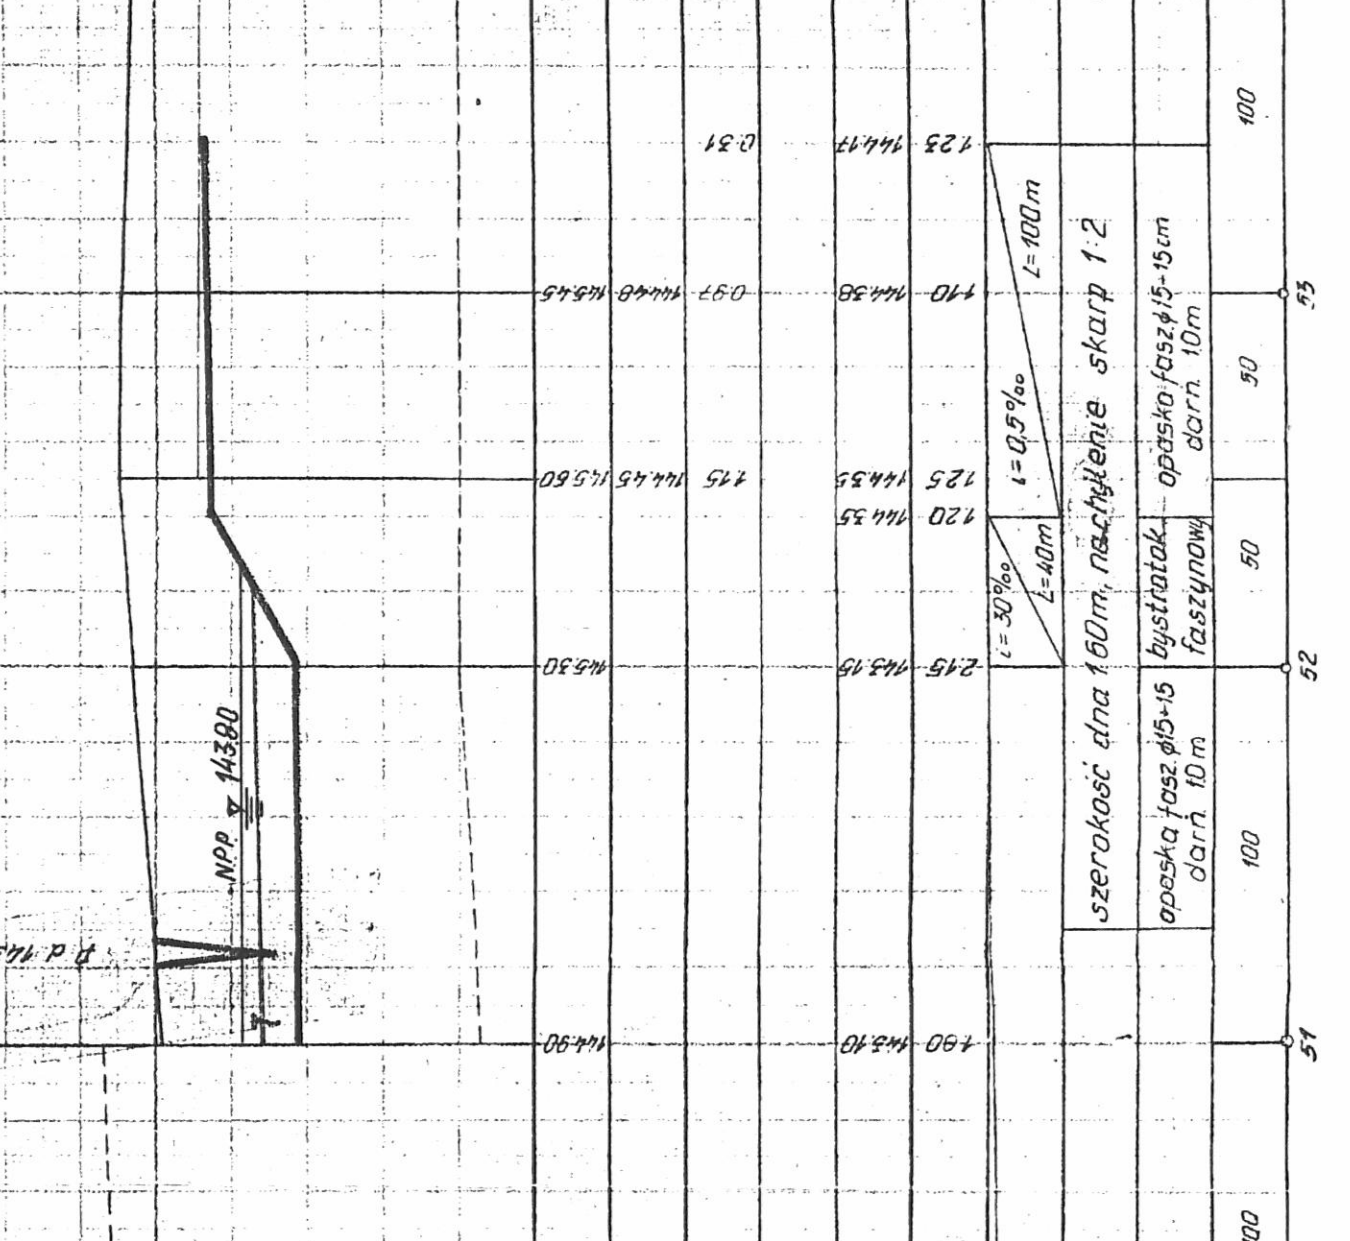

zaj. 20

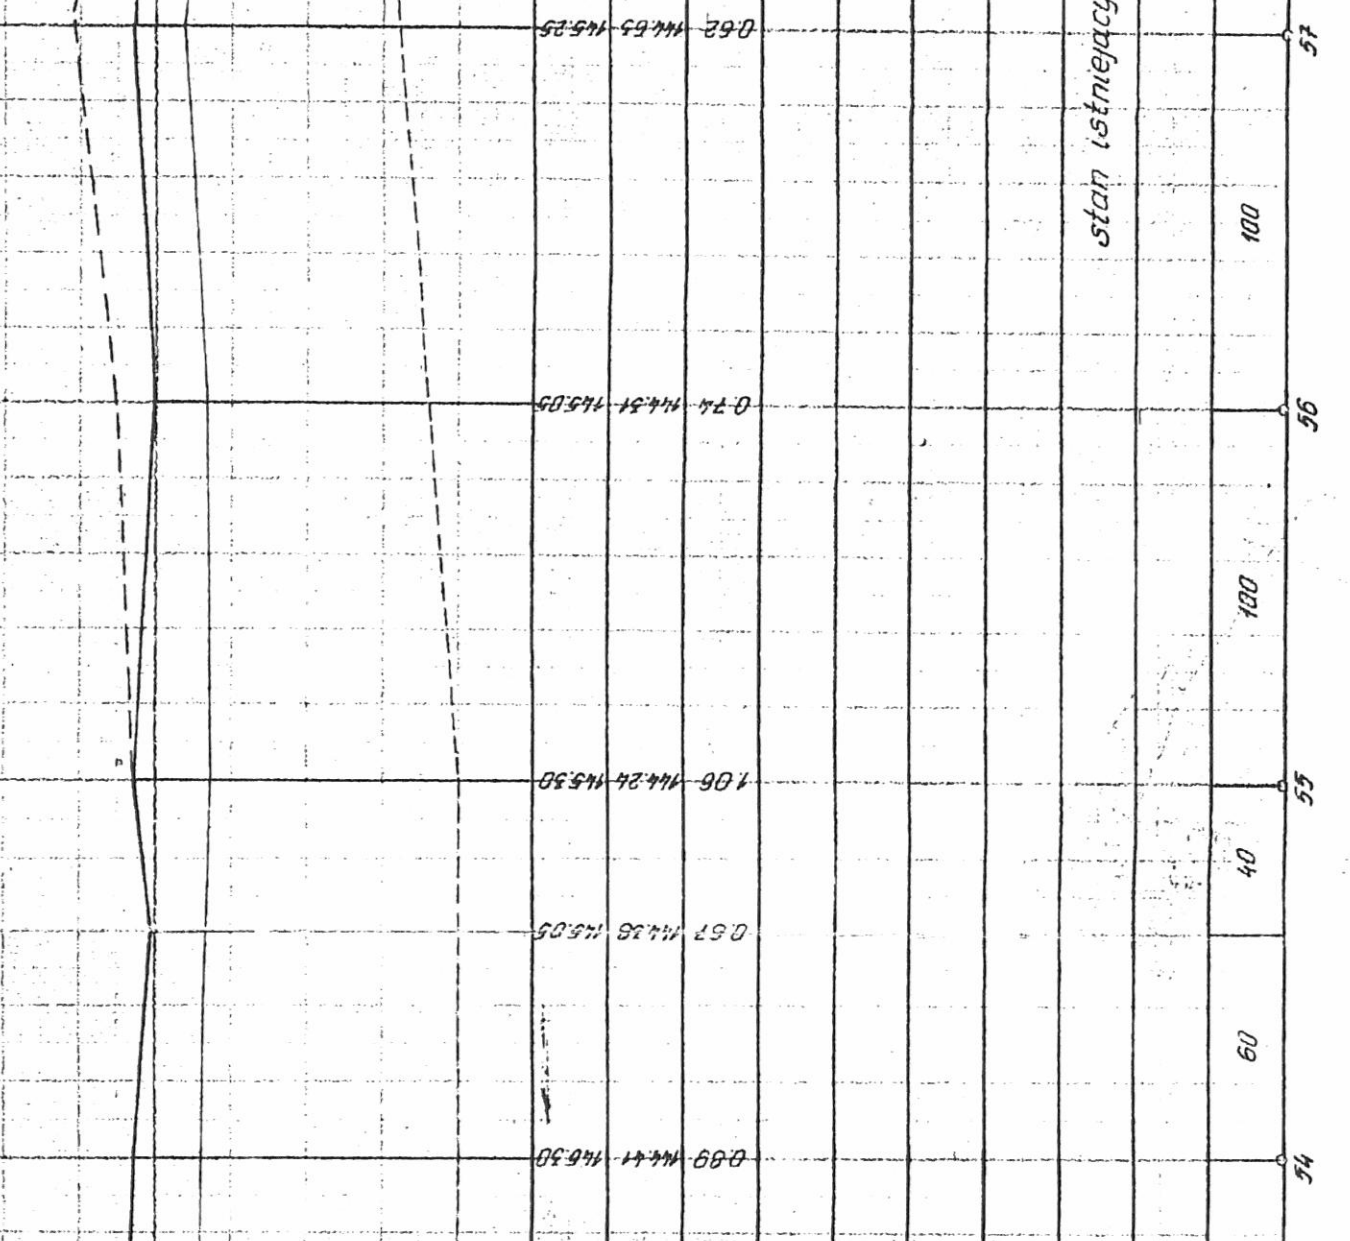

zaj. 21

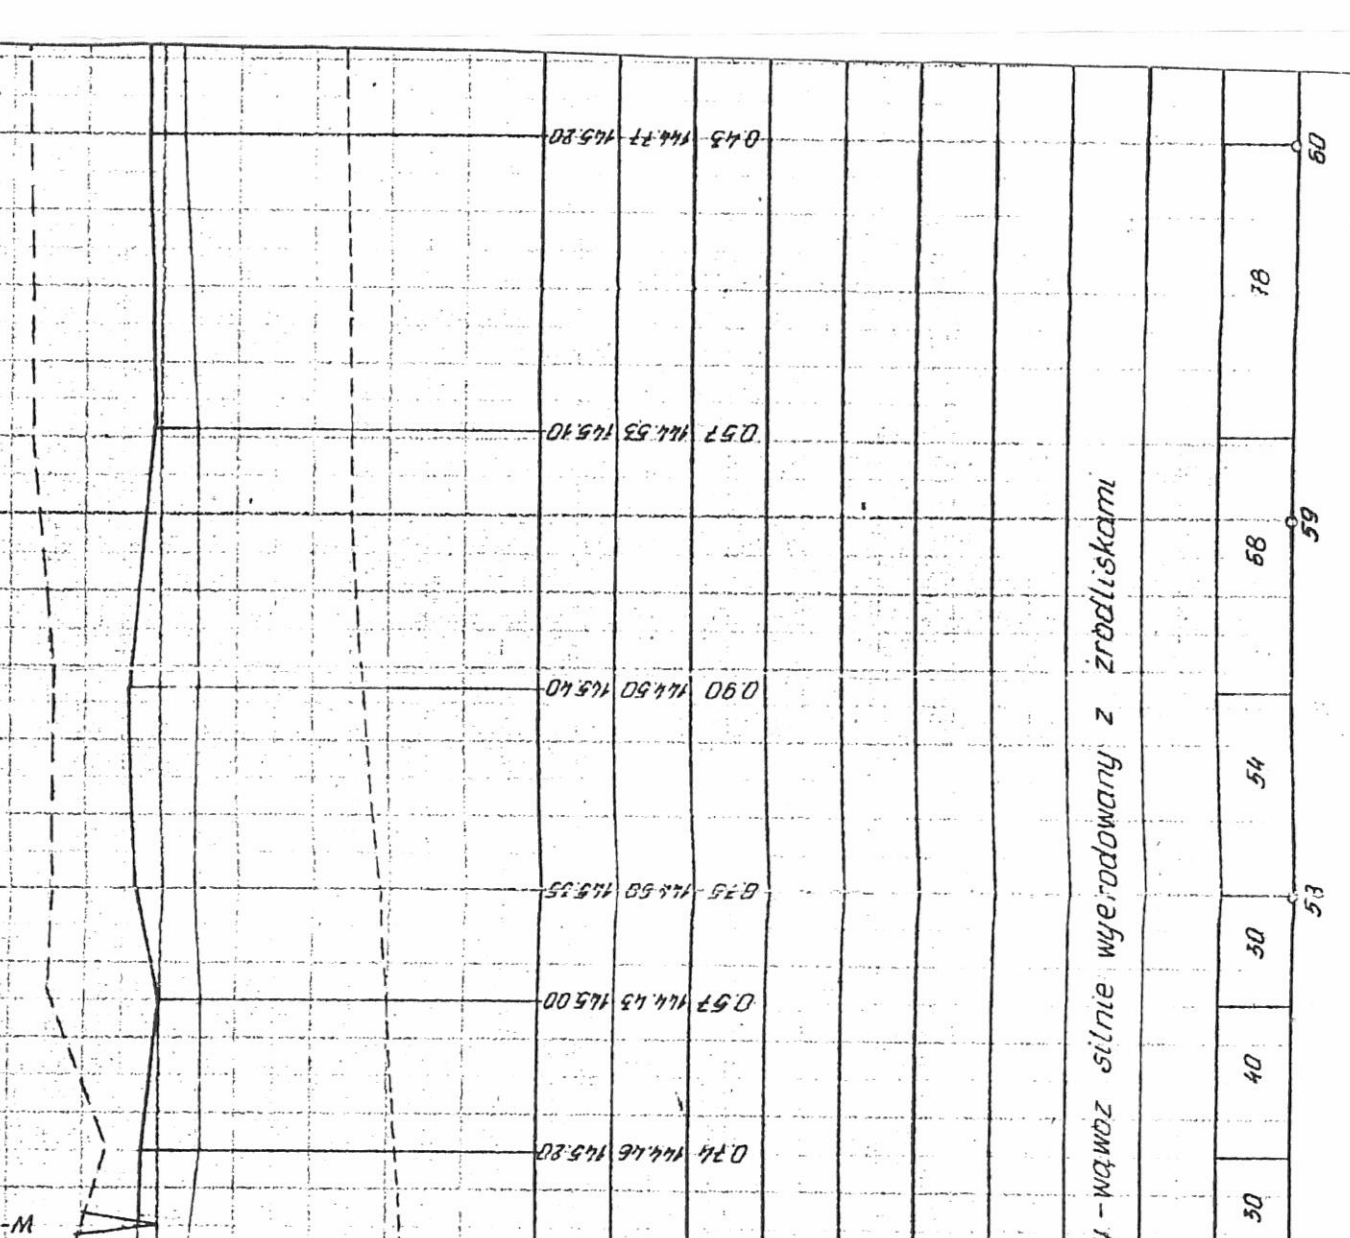

zaj. 22


100  
2000  
0+000 + 6+000  
0 10 20 